


1st Floor

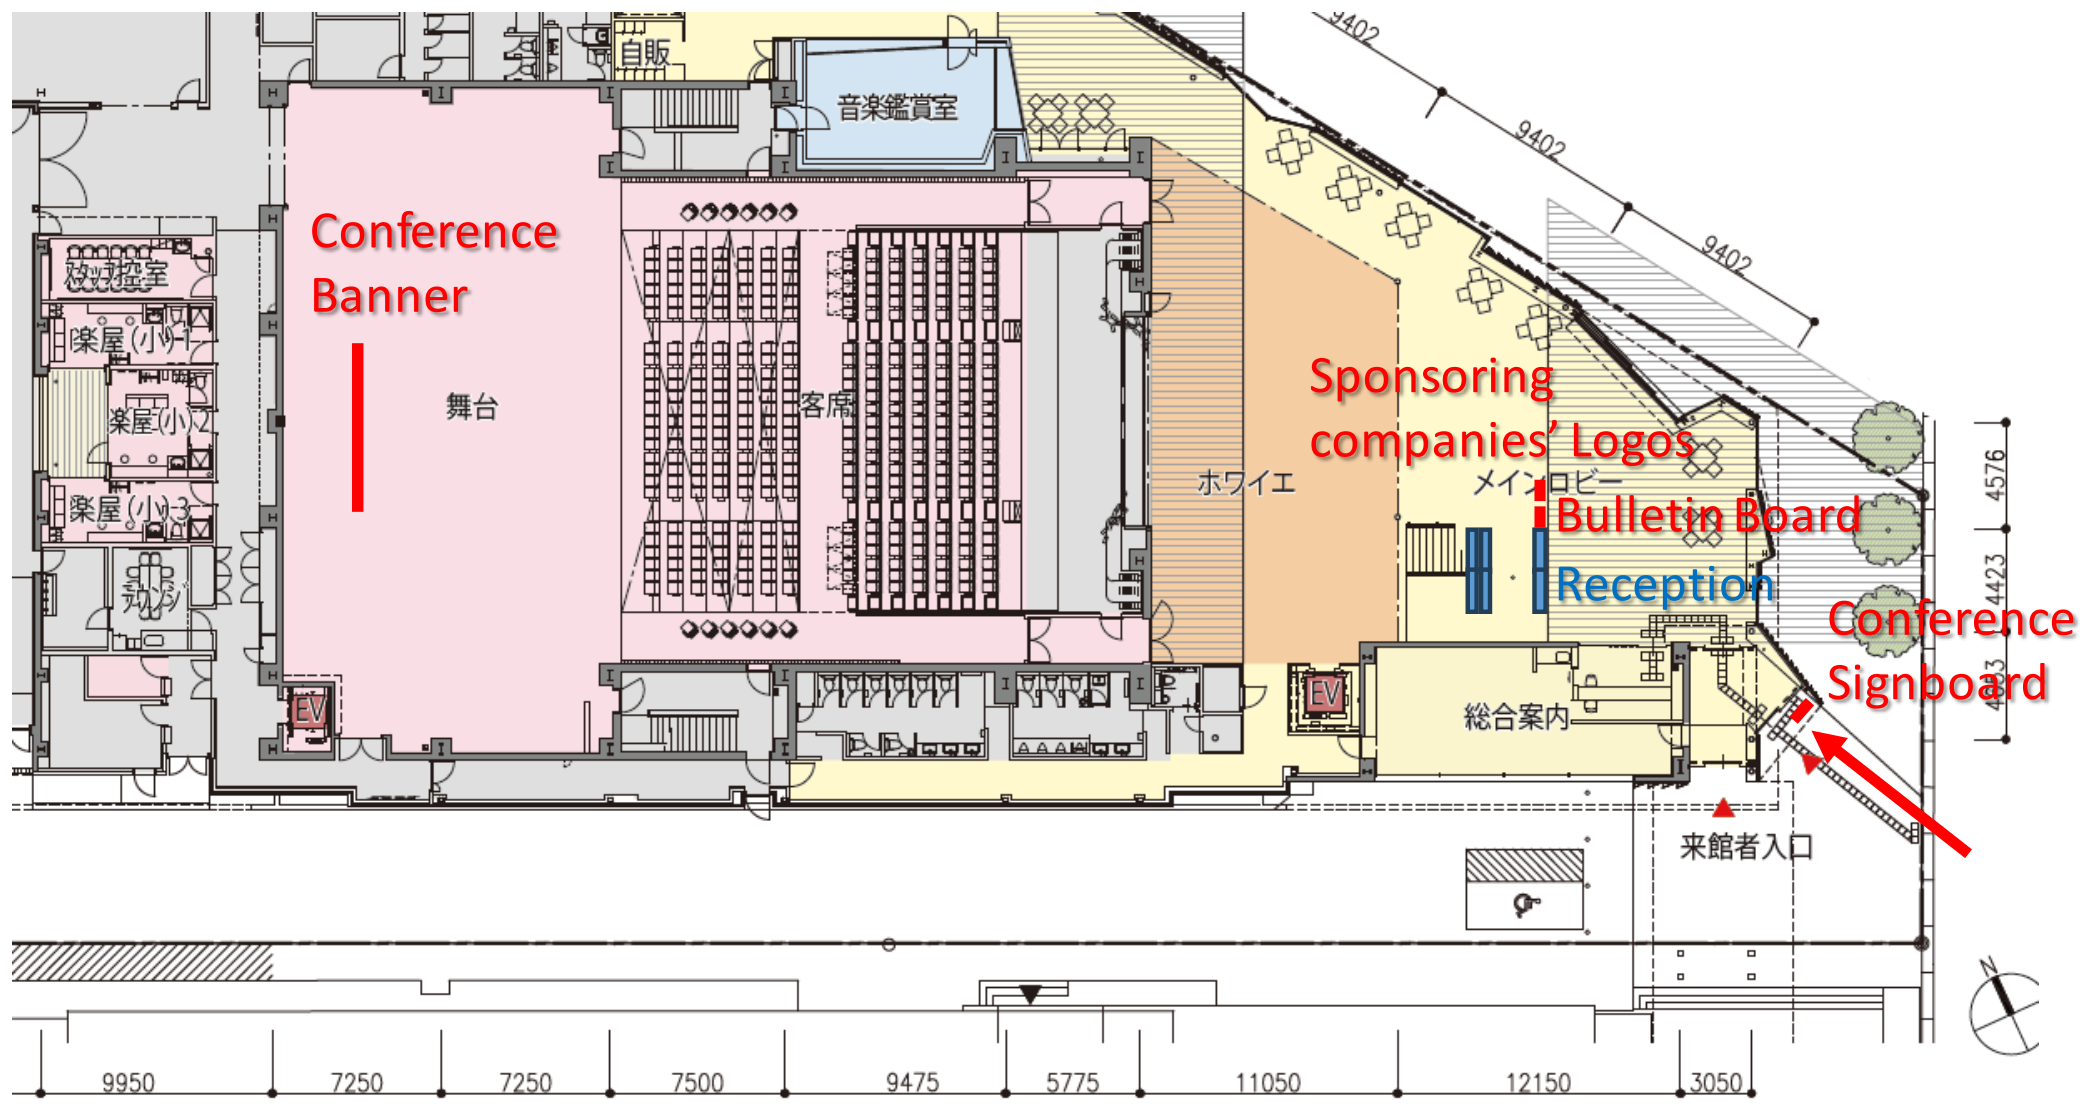

1 階平面図 SCALE 1:300 (

2nd Floor

